



(反射杖板燈光迴路 135~138 120V/6KW)

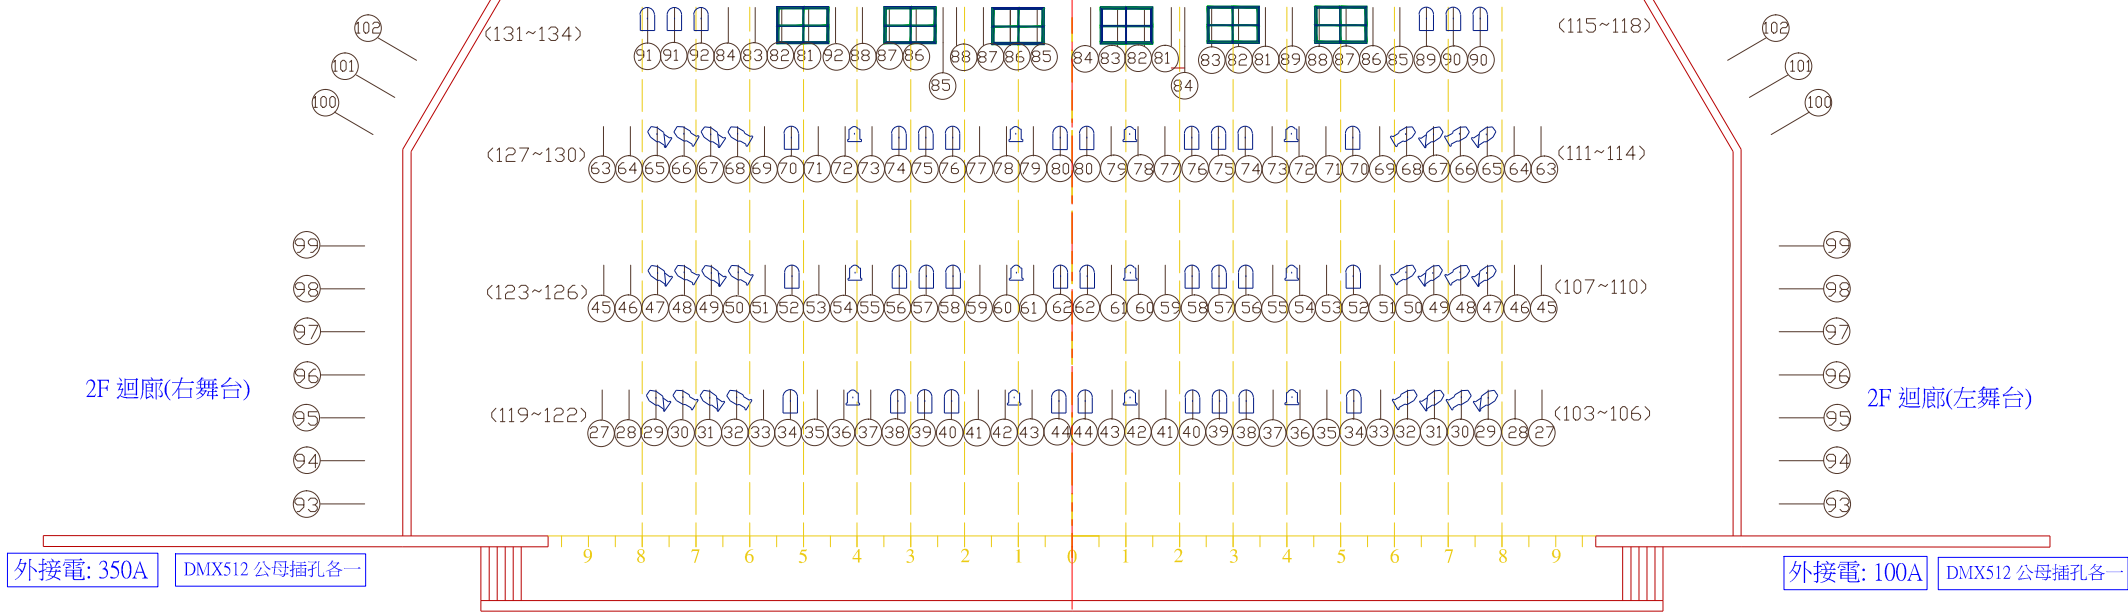

(場燈燈光迴路 139~147 120V/2.4KW)

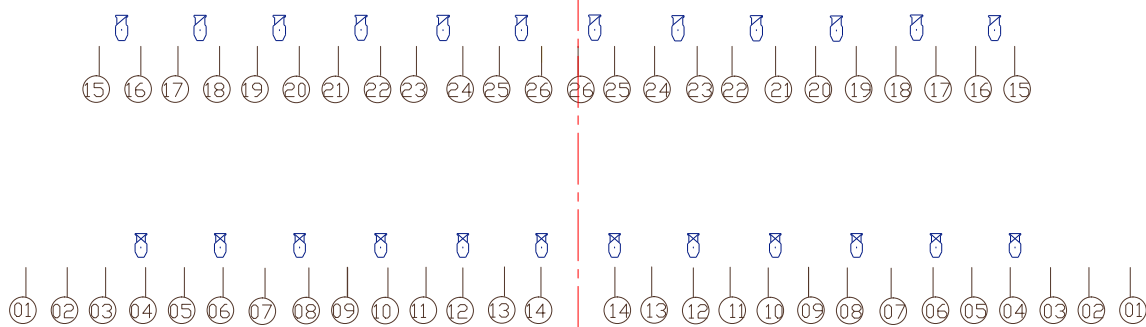

KEY

	ETC S4-19 750w x12		PAR 64 WFL 1kw x36
	ETC S4-26 750w x12		6" Fresnel 1kw x12
	ETC S4-36 750w x12		Cyclight 1kw x 6

燈具配置平面圖
 桃園縣政府設施管理中心
 中壢藝術館
 2014/07/14 修訂