
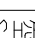

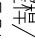
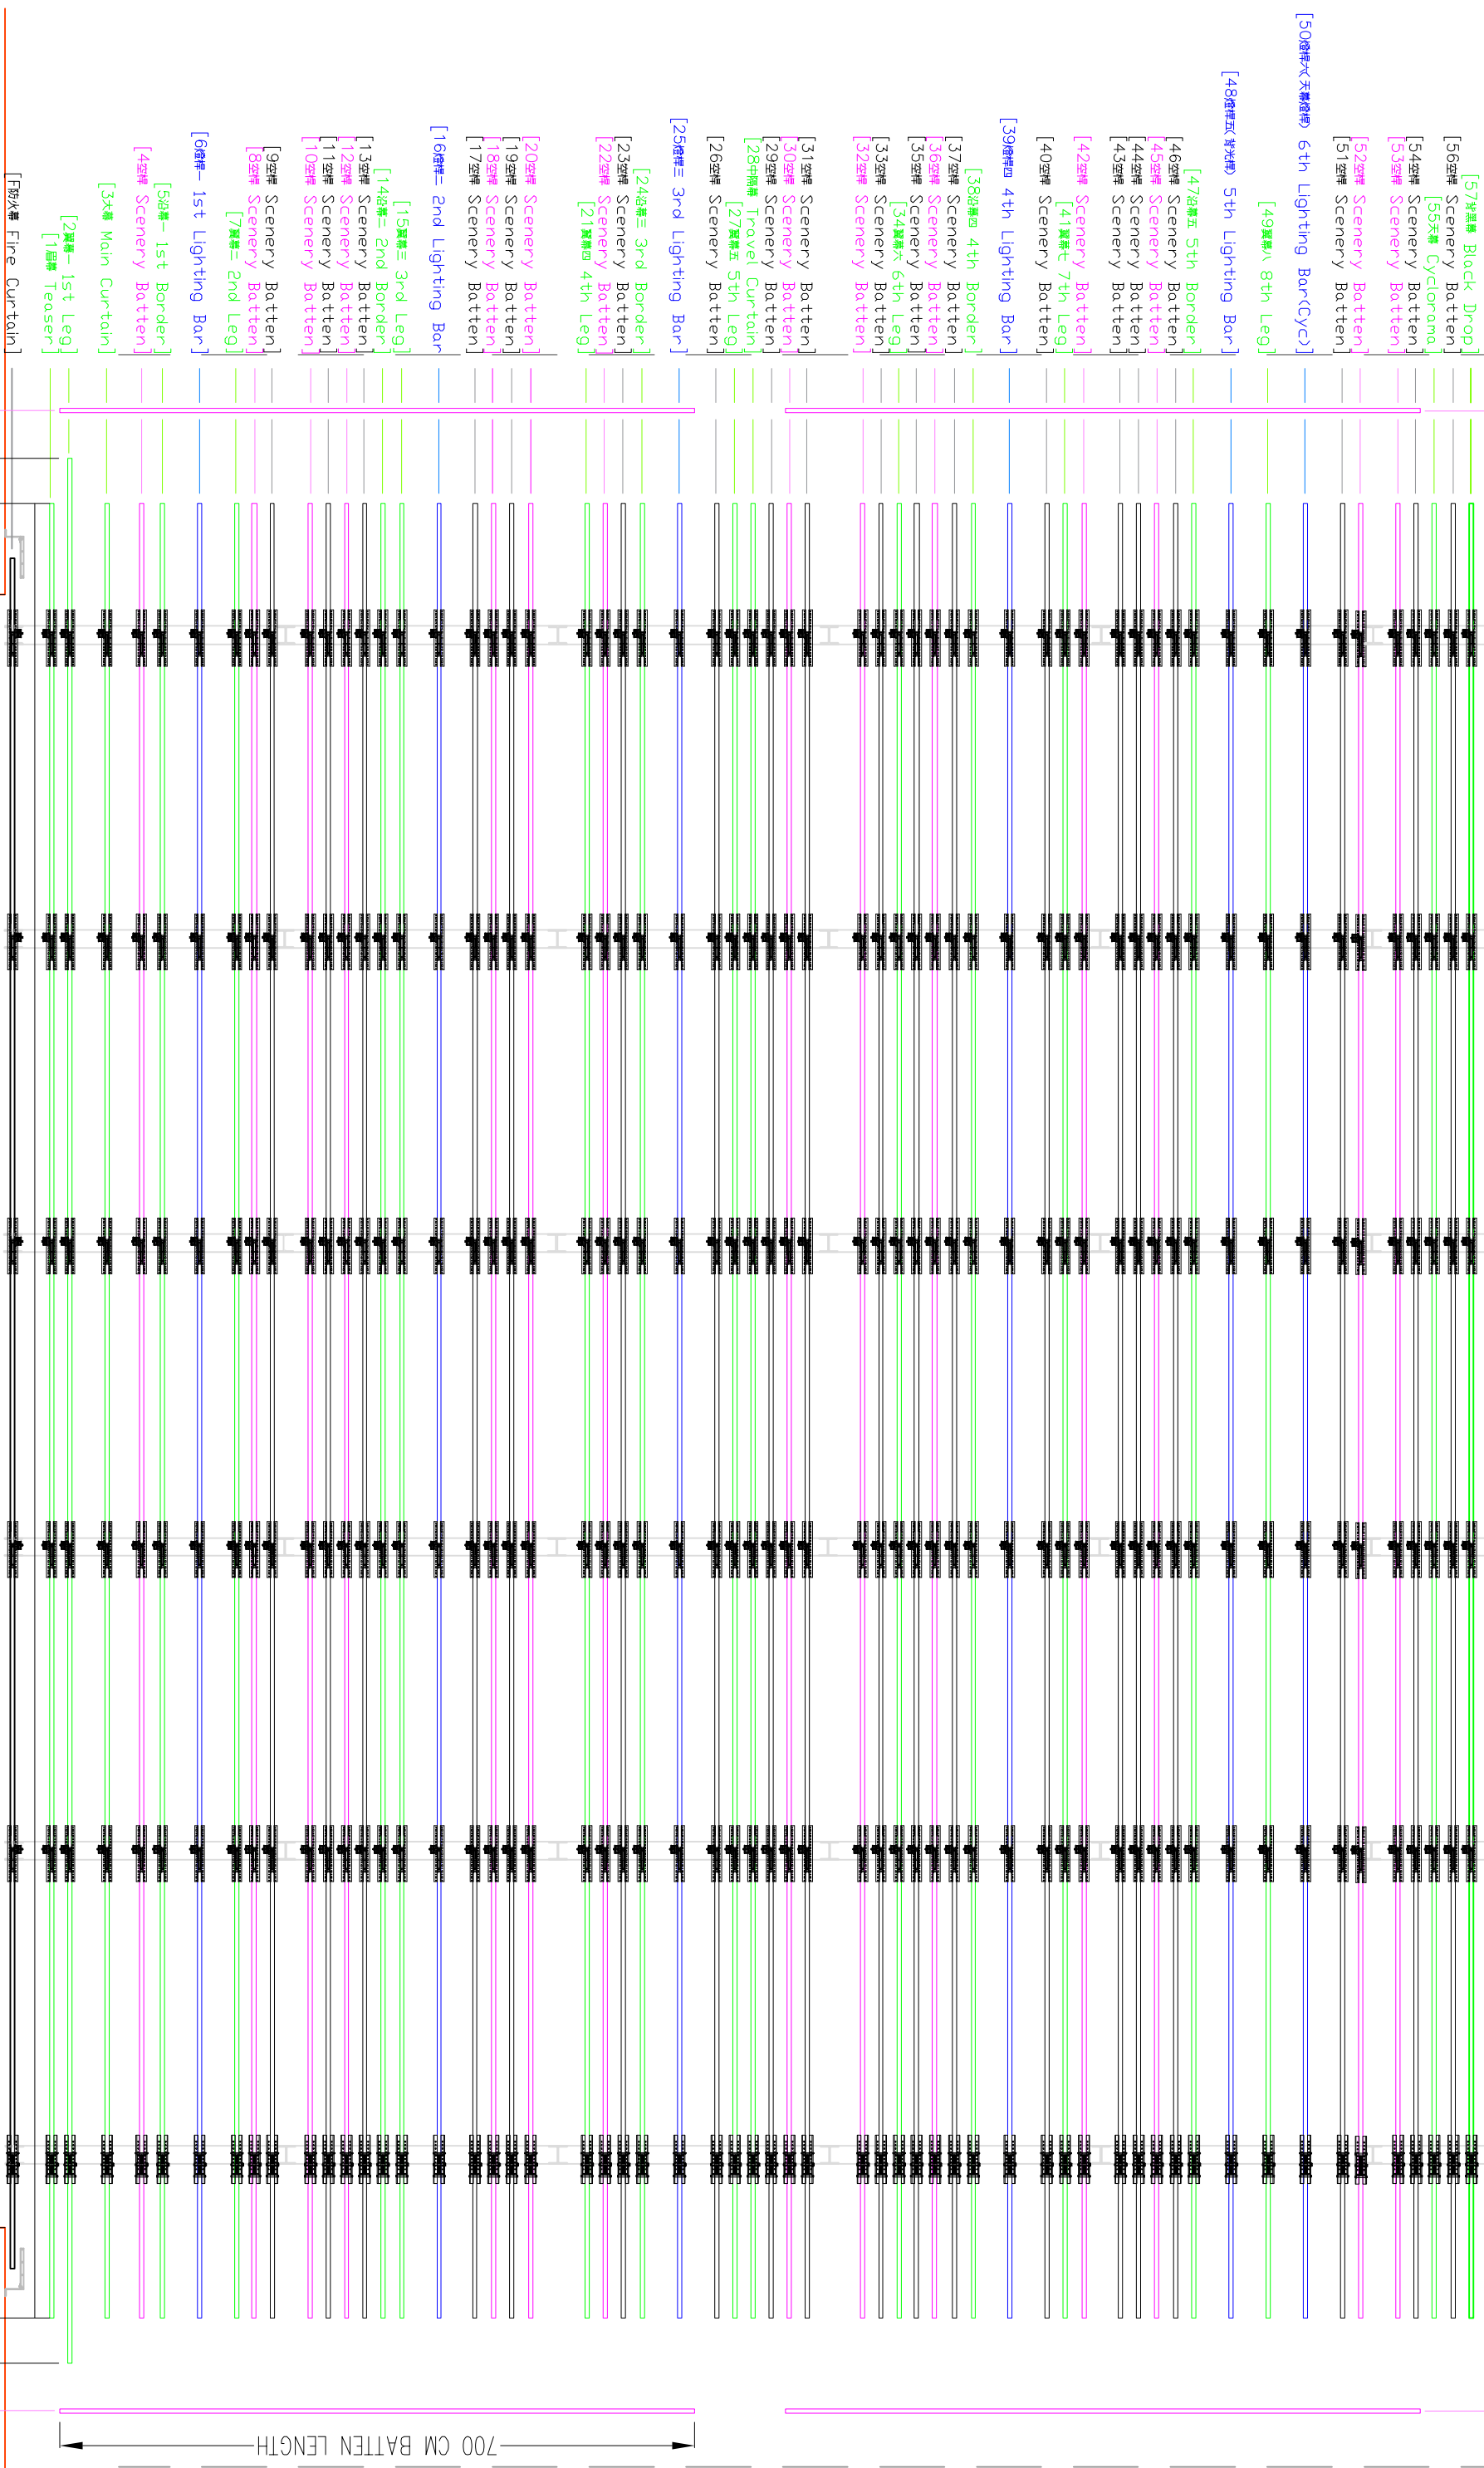


舞台吊桿平面圖

[61右舞台側空桿 2]

[59左舞台側空桿 2]

	布幕桿 / 電腦吊桿 Curtain/Computer		空桿 / 手動吊桿 Scenery/Manual
	燈桿 / 電腦吊桿 Lighting Bar/Computer		空桿 / 電腦吊桿 Scenery/Computer



700 CM BATTEN LENGTH

1800 CM PROSCENIUM OPENING

2000 CM BATTEN LENGTH

2100 CM TORMENTOR BATTEN LENGTH

[60右舞台側空桿 1]

[58左舞台側空桿 1]

[1] Teaser





















