


# 包廂區迴路圖

舞台

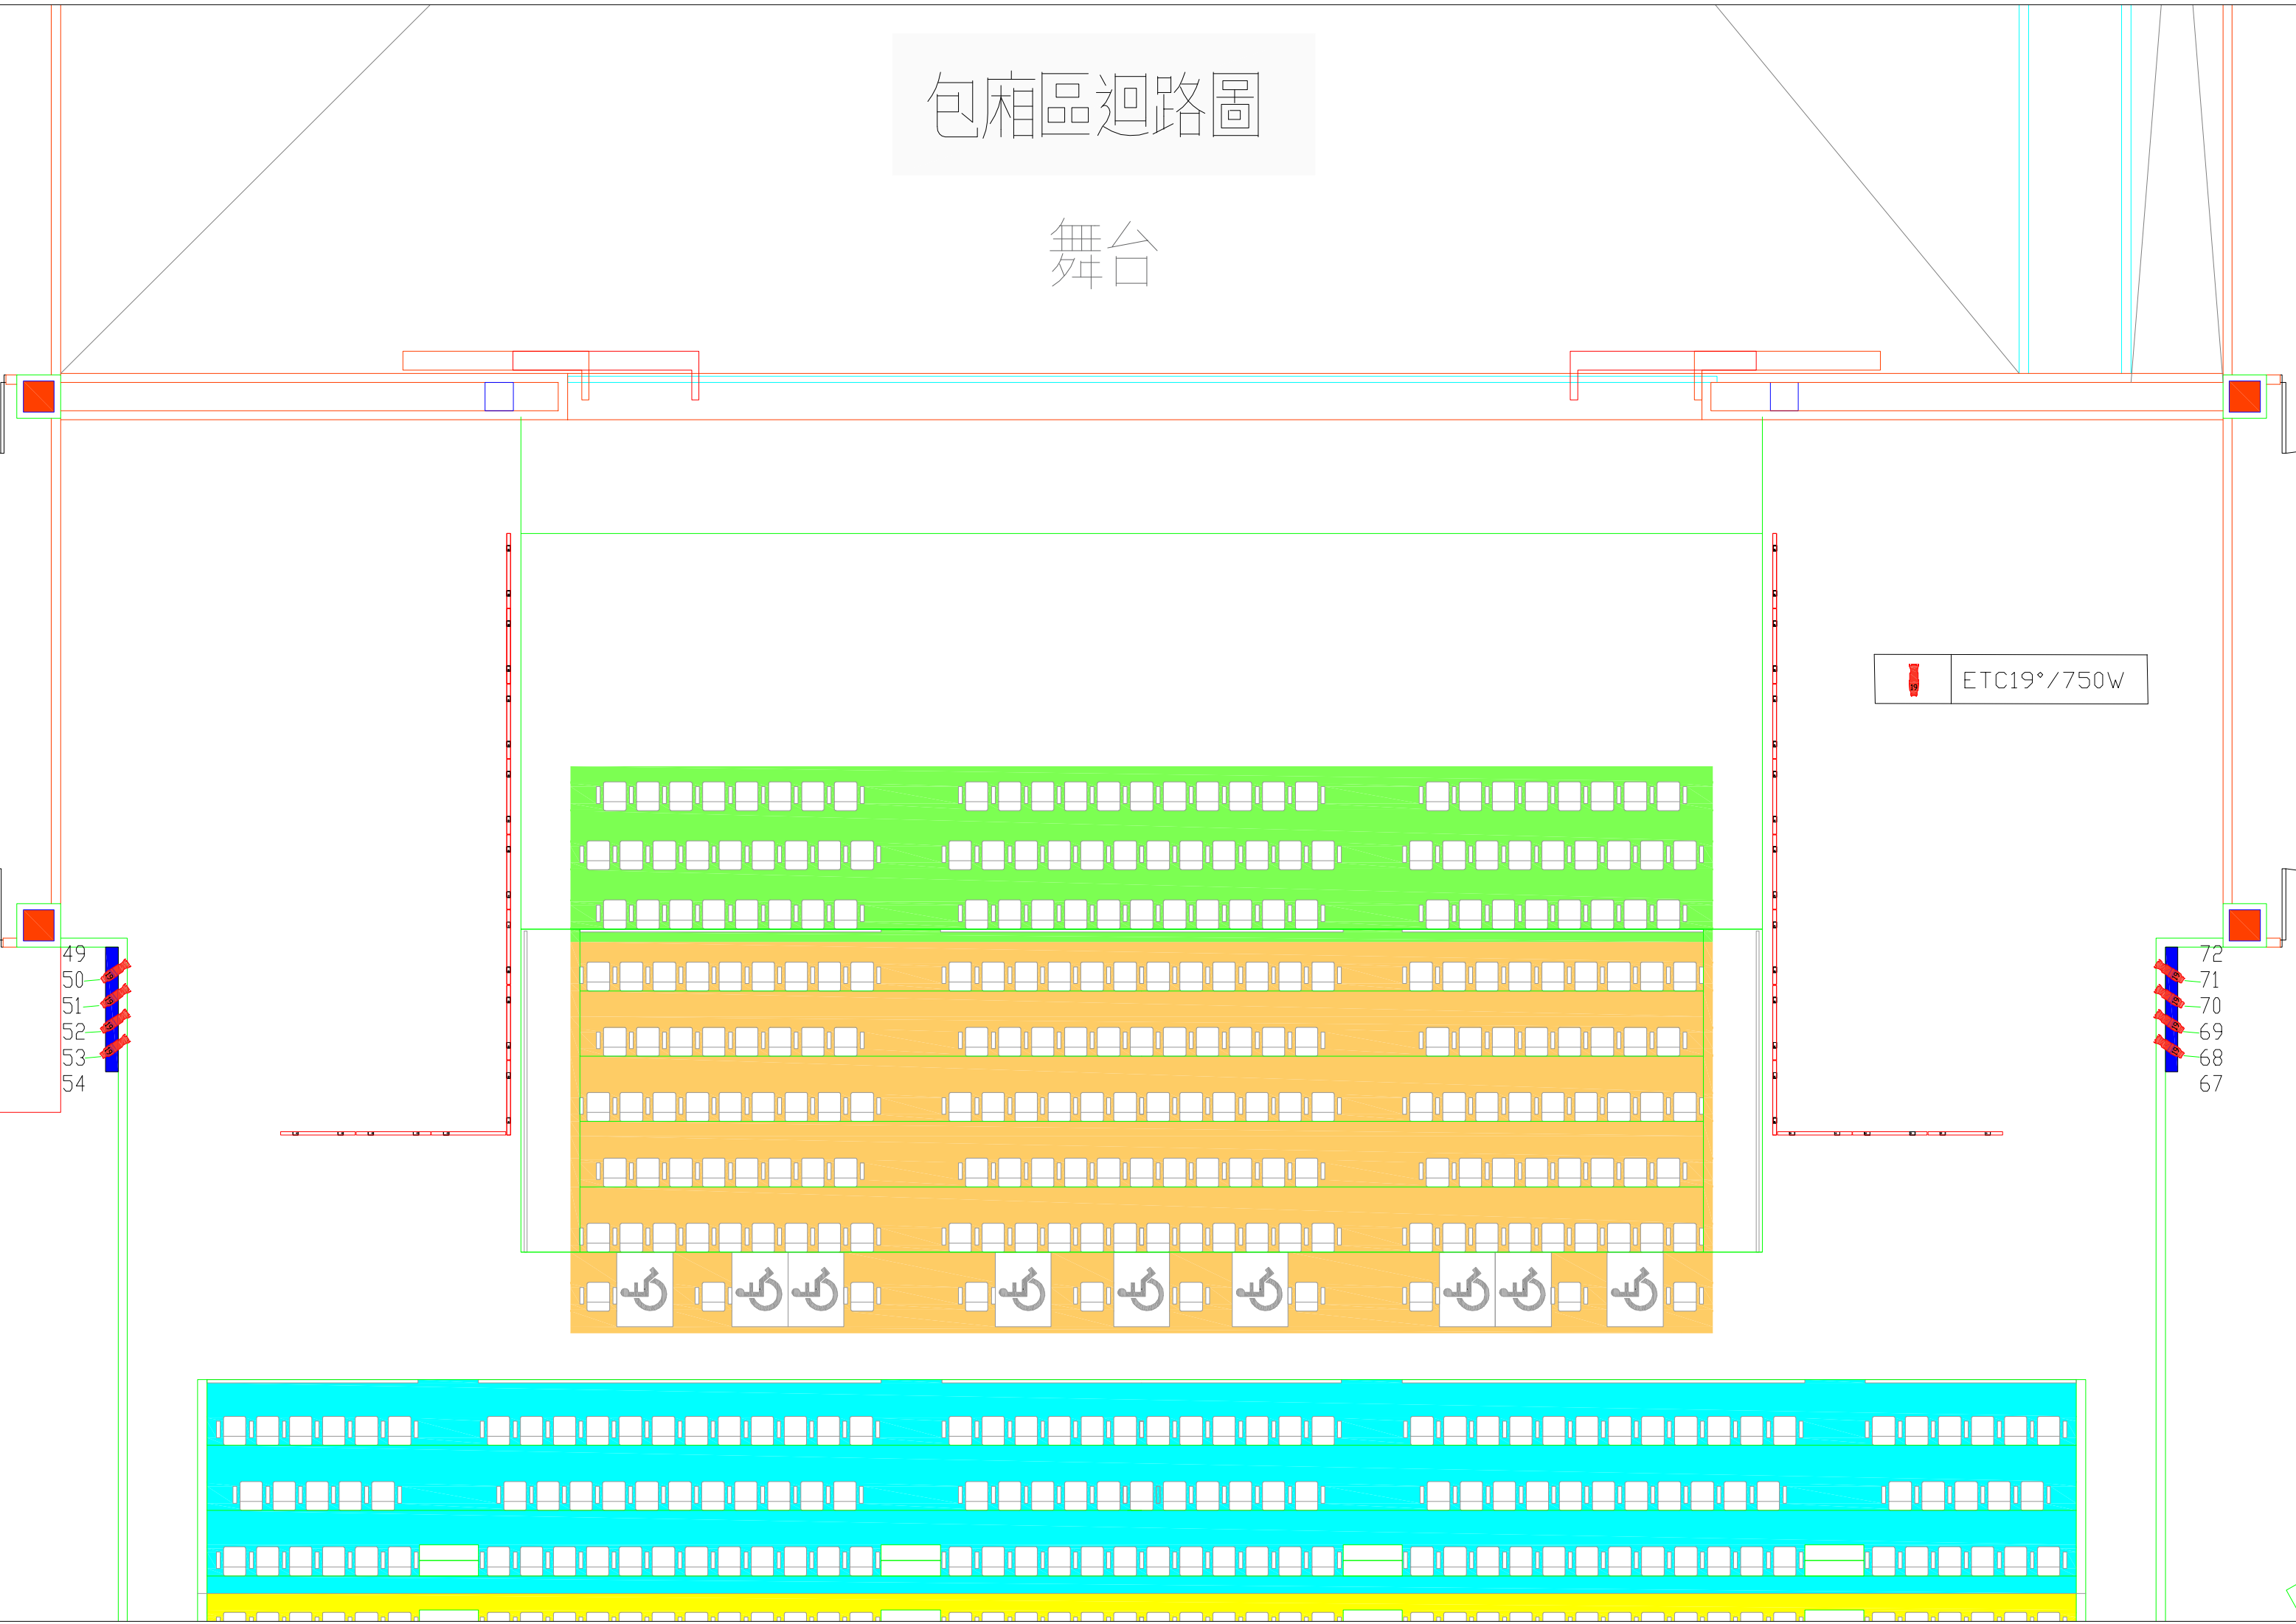

ETC19°/750W

- 49
- 50
- 51
- 52
- 53
- 54

- 72
- 71
- 70
- 69
- 68
- 67